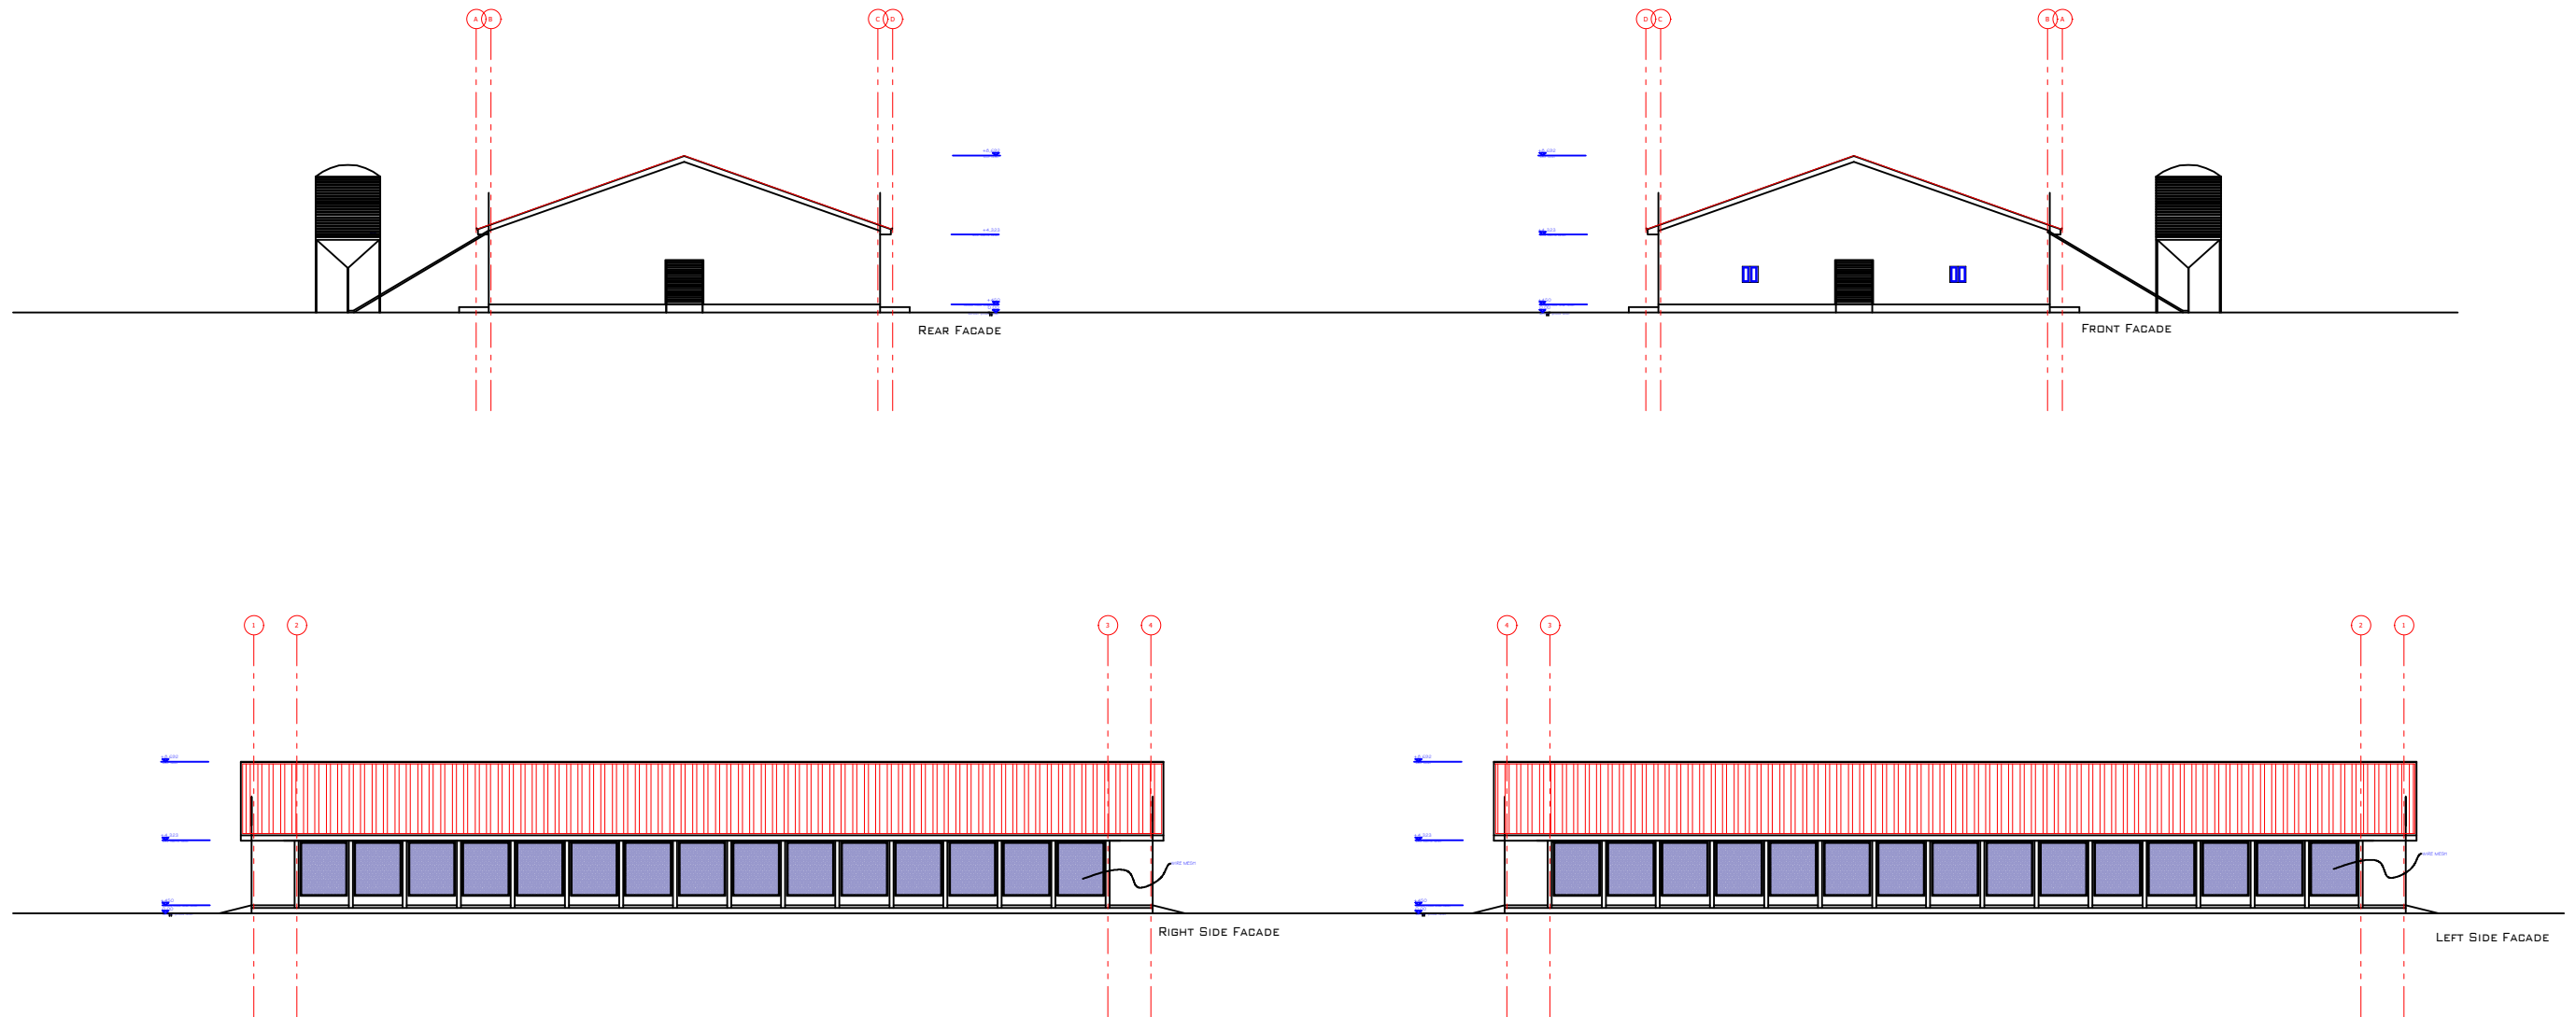


[illegible]

**NOTES:**

1. ALL DIMENSIONS ARE IN MILLIMETERS.
2. DIMENSIONS ARE TAKEN TO CENTER LINES OR STRUCTURAL SURFACES AND DO NOT INCLUDE FINISHES EXCEPT WHERE OTHERWISE STATED.
3. ARCHITECT IS TO BE NOTIFIED OF ANY DISCREPANCIES BETWEEN THIS DRAWING AND OTHERS INCLUDING THOSE ISSUED BY CONSULTANTS AND NOMINATED SUB-CONTRACTORS BEFORE COMMENCING WORK.
4. ALL FINISHES ARE AS SPECIFIED BY ARCHITECT EXCEPT WHERE STATED OTHERWISE.
5. NO DIMENSION SHOULD BE SCALED.

PROJECT:

---

CLIENT: QATAR CHARITY ORGANISATION

Drawing Name:		ARCHITECTURAL DESIGN	
Drawing Scale:		Date:	
1:100		NOVEMBER, 2020.	
Layout ID:		Status	Revision

APRN NO:	
CONSULTANT:	
Drawn by:	Chundusu Jonathan Simon
Designed by:	Arc. Yusuf Tijjani
Checked by:	Arc. Yusuf Tijjani